
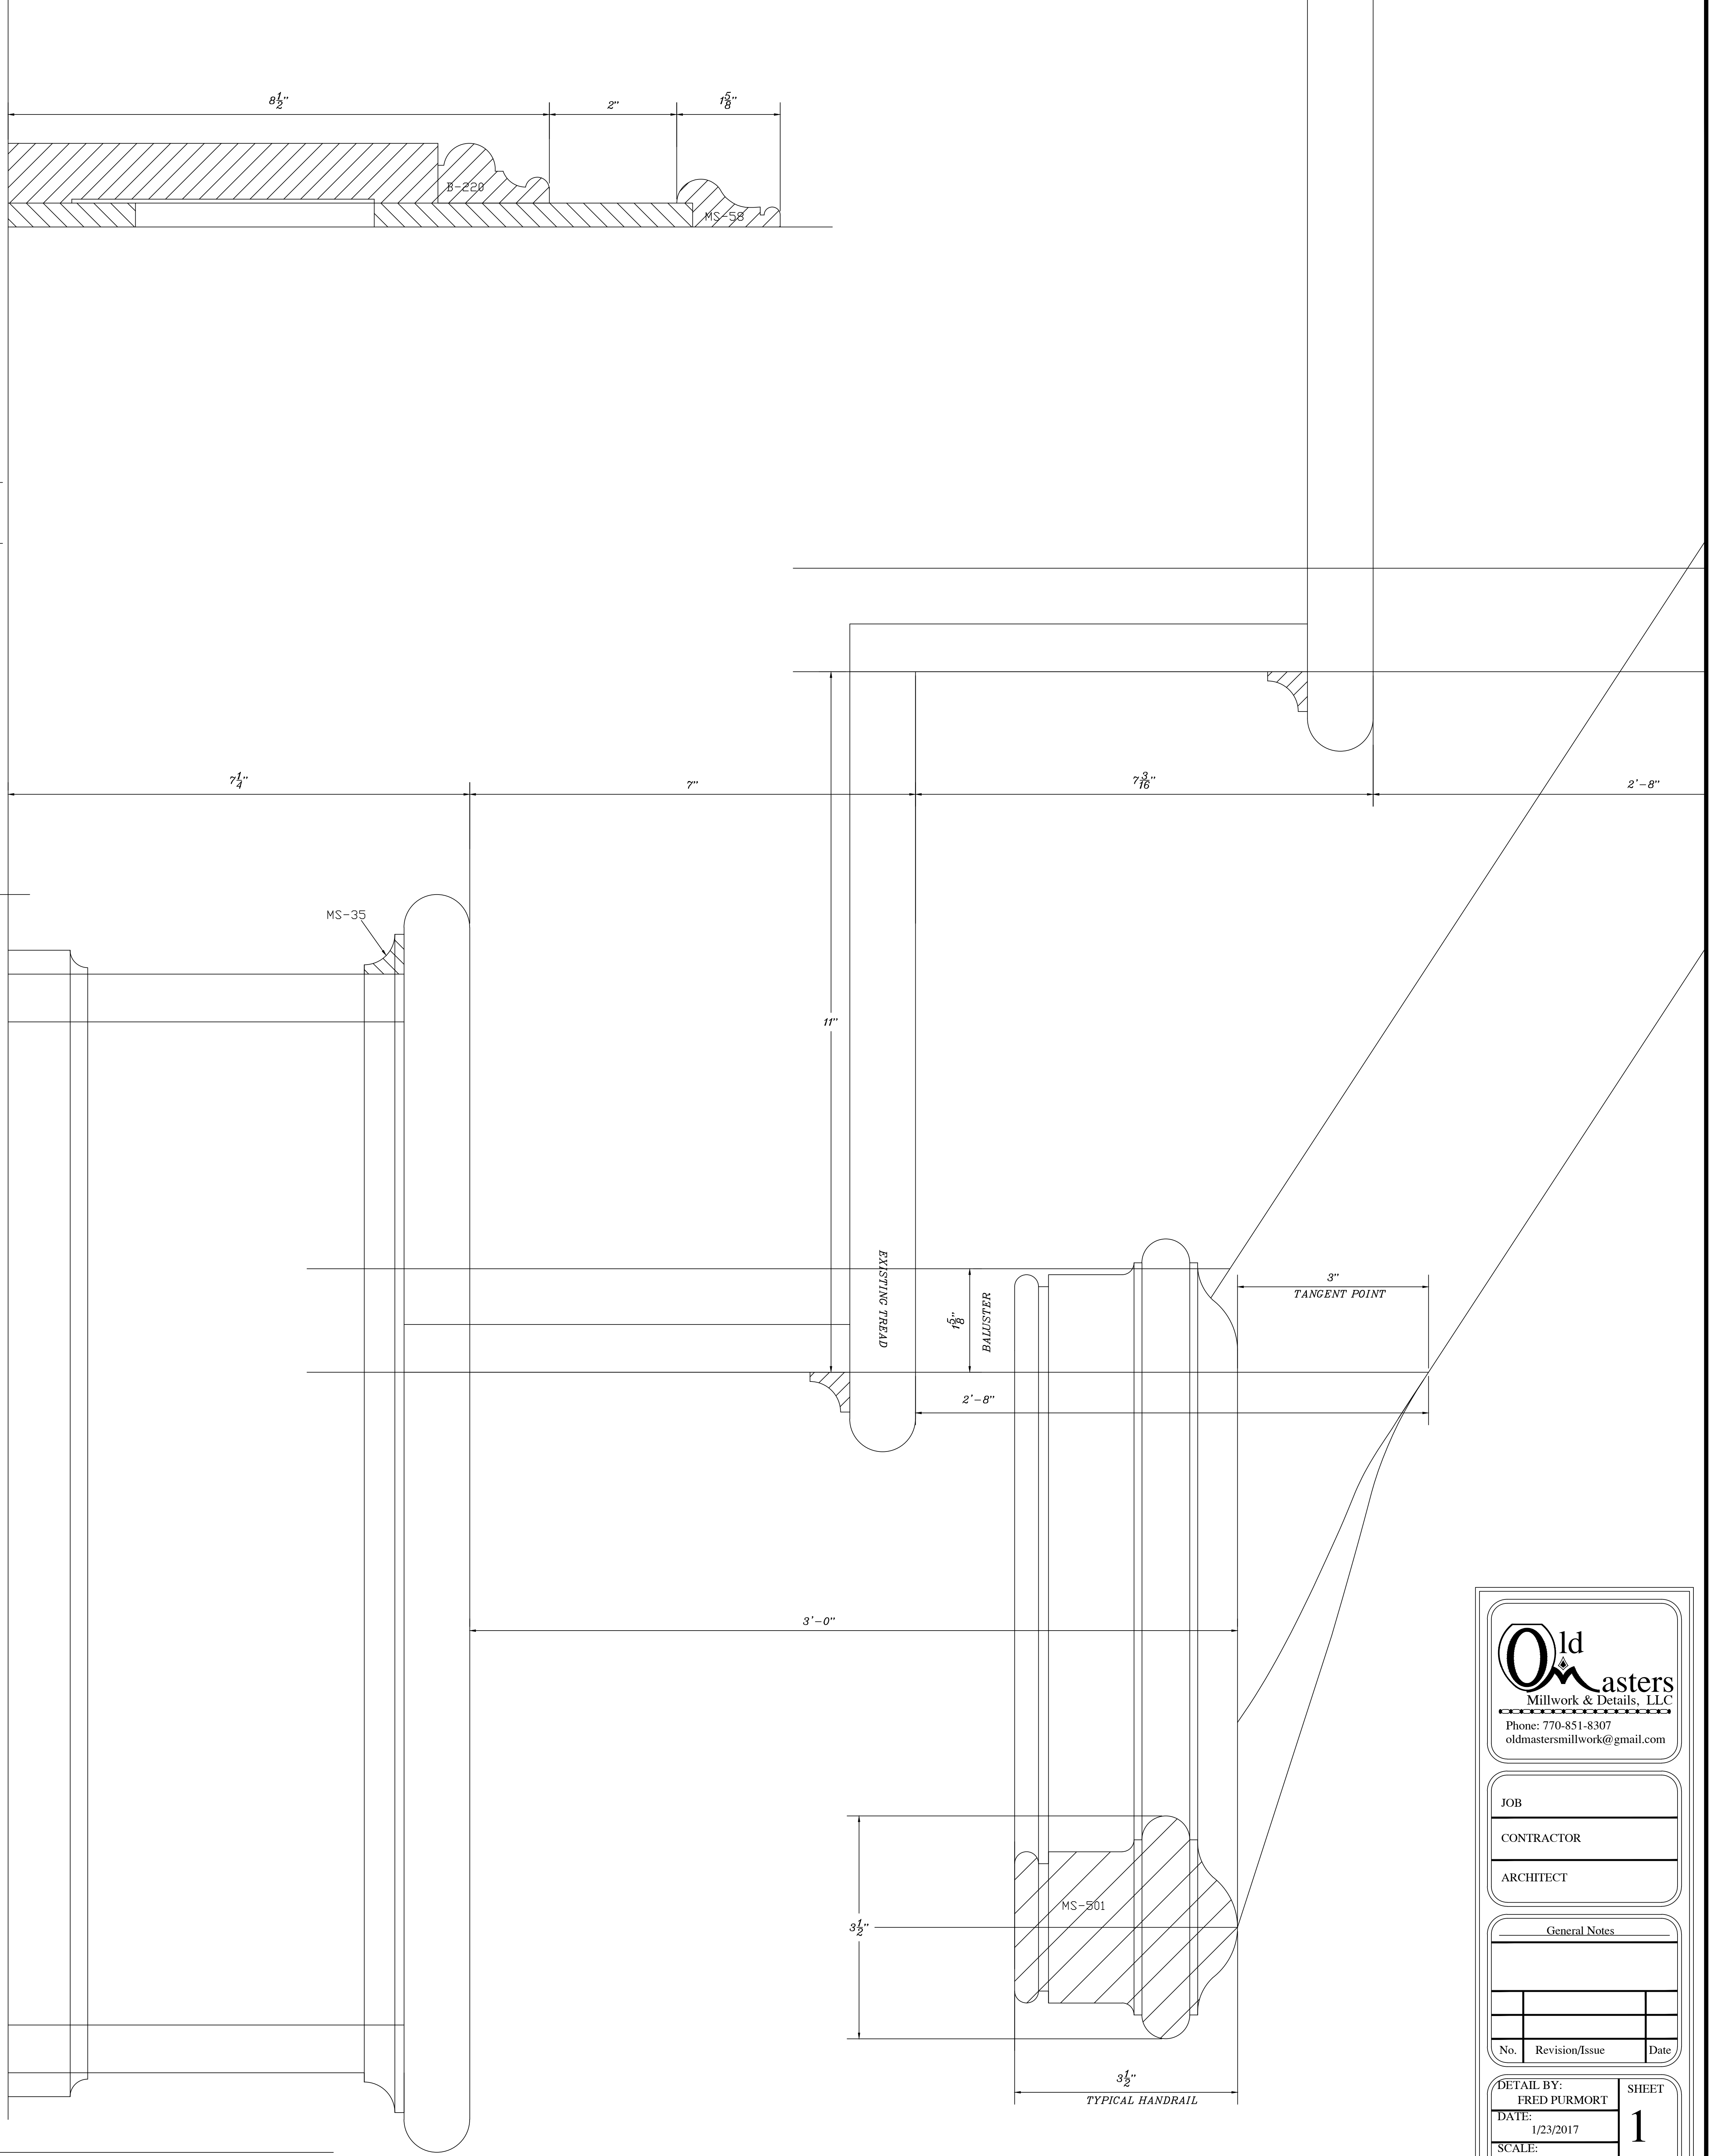


©COPYRIGHT  
 OLD MASTERS MILLWORK & DETAILS  
 2018 ALL RIGHTS RESERVED

PLEASE NOTE:  
 This drawing is property of OLD MASTERS MILLWORK & DETAILS LLC  
 and may not be used or reproduced without written permission.

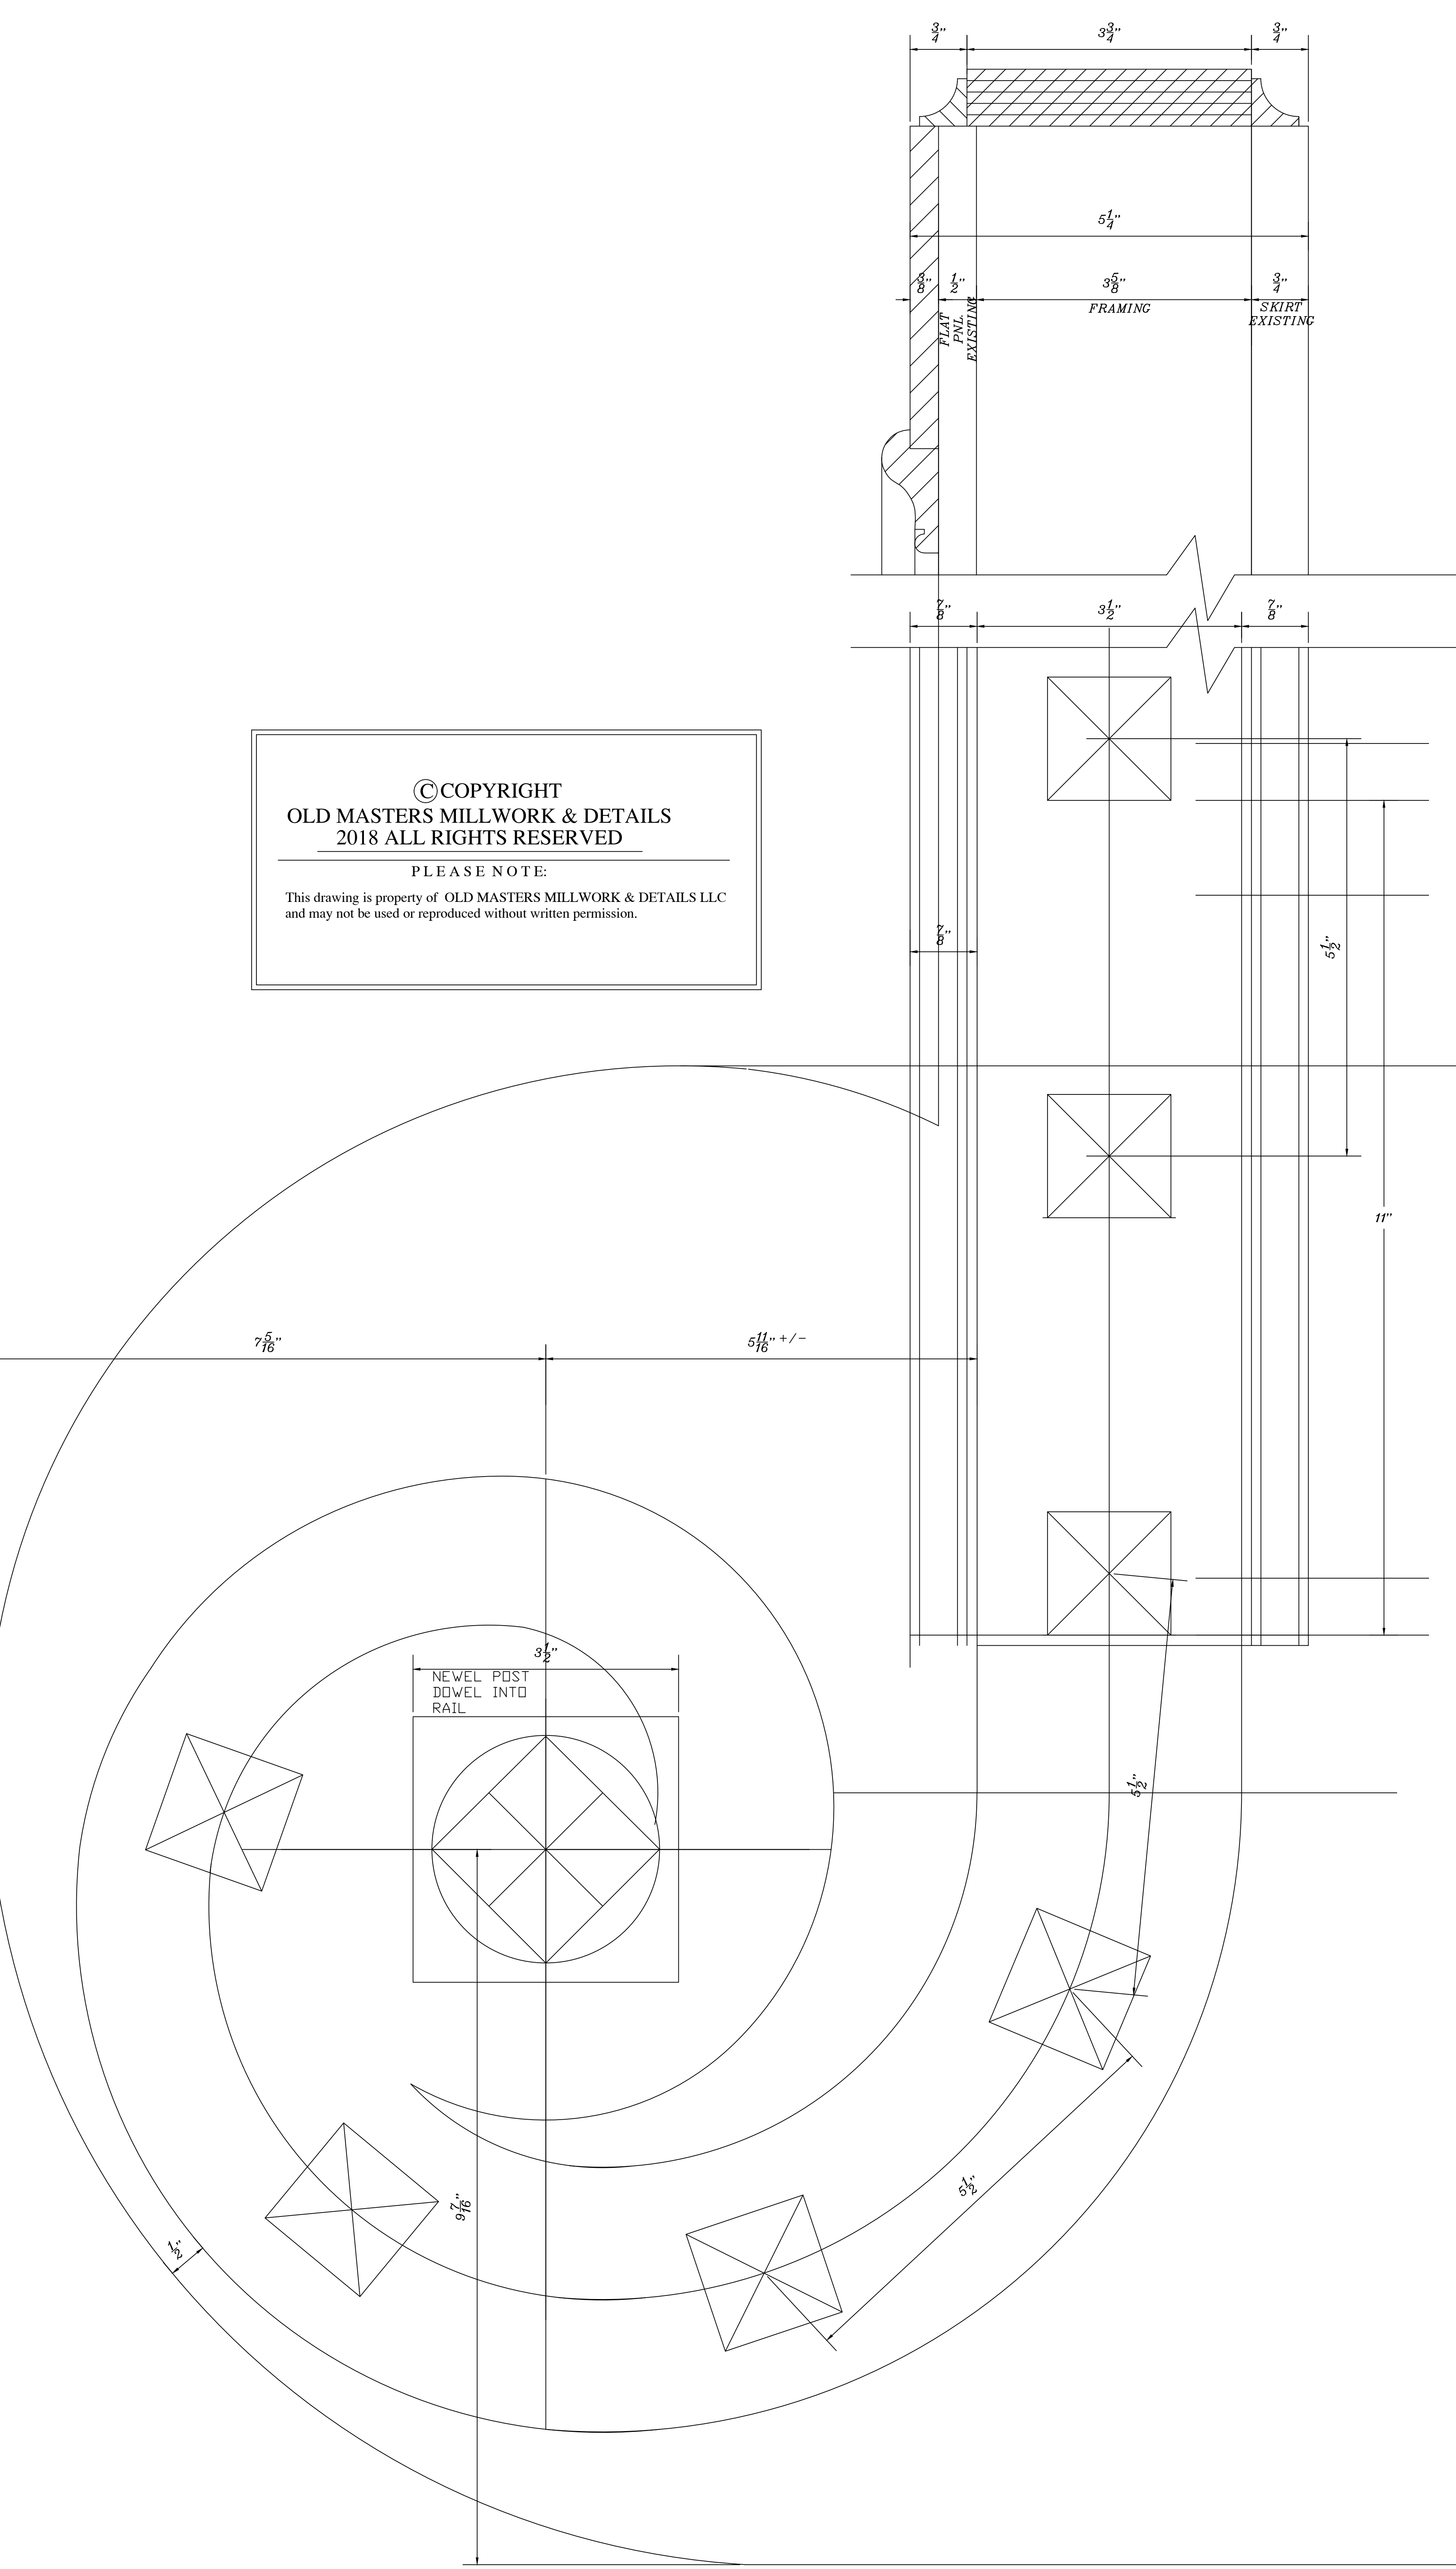

4'-10 3/8" TO SKIRT

**Old Masters**  
 Millwork & Details, LLC  
 Phone: 770-851-8307  
 oldmastersmillwork@gmail.com

JOB  
 CONTRACTOR  
 ARCHITECT

General Notes

No.	Revision/Issue	Date

DETAIL BY: FRED PURMORT  
 DATE: 1/23/2017  
 SCALE: 1/8" = 1'-0"

SHEET  
**1**